





THE LANDON - 2530 SQ.FT.

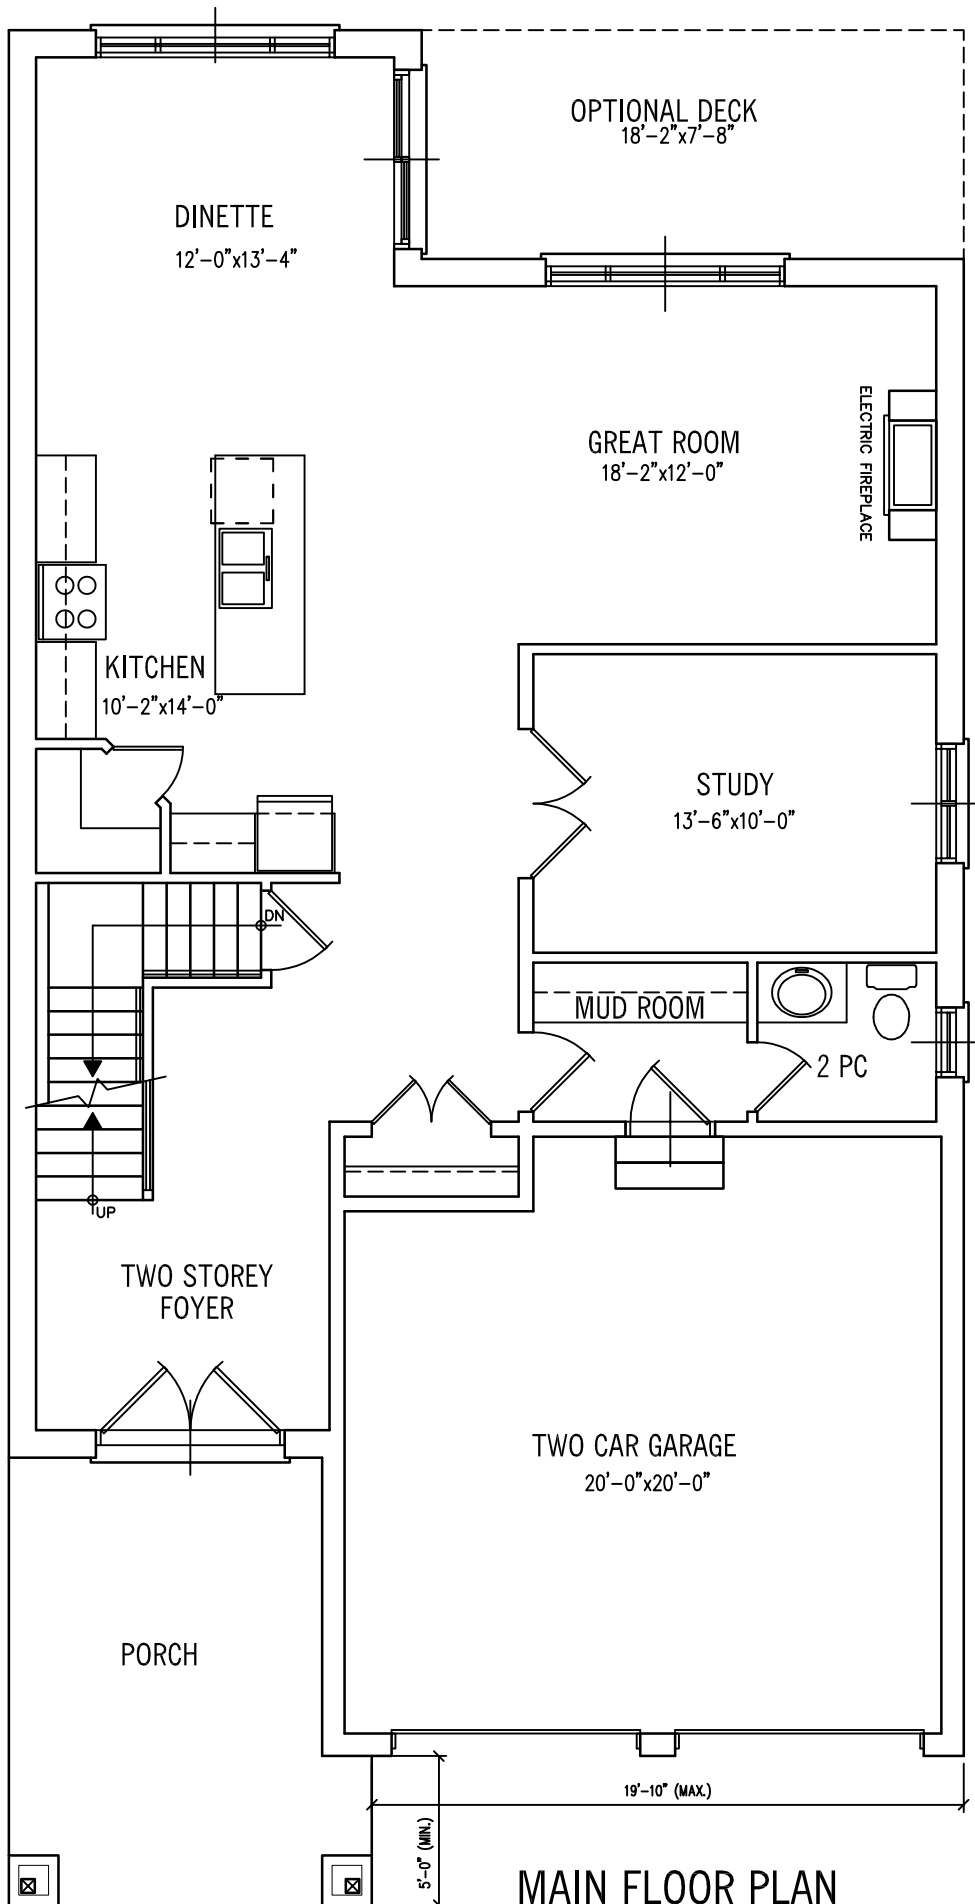

MAIN FLOOR PLAN

1184 SQ.FT. SCALE: 3/16" = 1'-0"

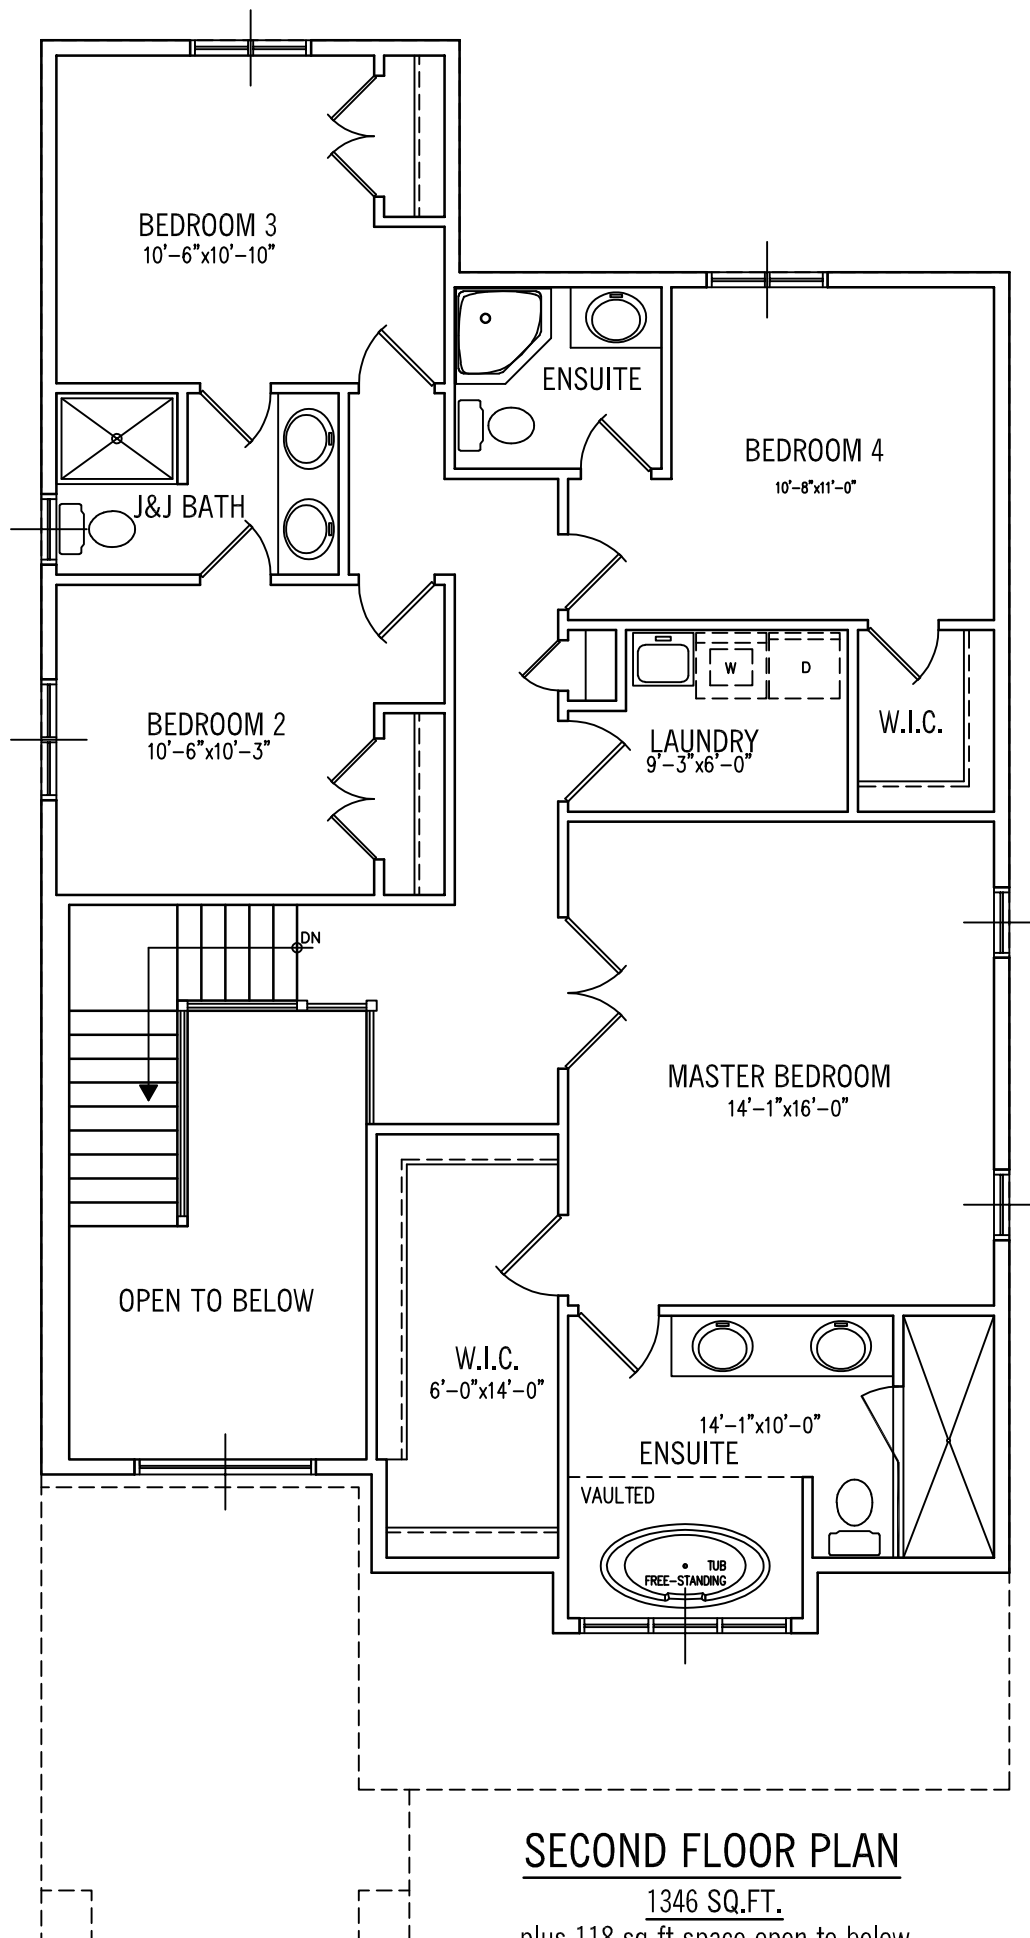

SECOND FLOOR PLAN

1346 SQ.FT.

plus 118 sq ft space open to below

SCALE: 3/16" = 1'-0"